


METER LOOP	COPPER WIRE OR ALUMINUM WIRE		RIGID CONDUIT GALVANIZED OR ALUMINUM		METER SOCKET & MAIN DISCONNECT	WEATHER HEAD	CONDUIT CLAMP	GROUND WIRE			
100 AMP METER LOOP	100'	#4 INSULATED (RH, RHH, RHW, THW, XHHW, THHW) STRANDED COPPER CONDUCTOR	100'	#2 INSULATED (RH, RHH, RHW, THW, XHHW, THHW) STRANDED ALUMINUM CONDUCTOR	15'	1-1/2" FOR ALUMINUM OR COPPER WIRE.	100 AMP	1 unit	3 ea. CONDUIT SUPPORT STRAPS	3'	#6 COPPER GROUND WIRE
200 AMP METER LOOP	100'	#2/0 INSULATED (RH, RHH, RHW, THW, XHHW, THHW) STRANDED COPPER CONDUCTOR	100'	#4/0 INSULATED (RH, RHH, RHW, THW, XHHW, THHW) STRANDED ALUMINUM CONDUCTOR	15'	2-1/2" FOR ALUMINUM 2" FOR COPPER WIRE.	200 AMP	1 unit	3 ea. CONDUIT SUPPORT STRAPS	3'	#4 COPPER GROUND WIRE

NOTE:
MEMBER TO SUPPLY WIRE FROM THE
METER LOOP TO THE SERVICE ENTRANCE.

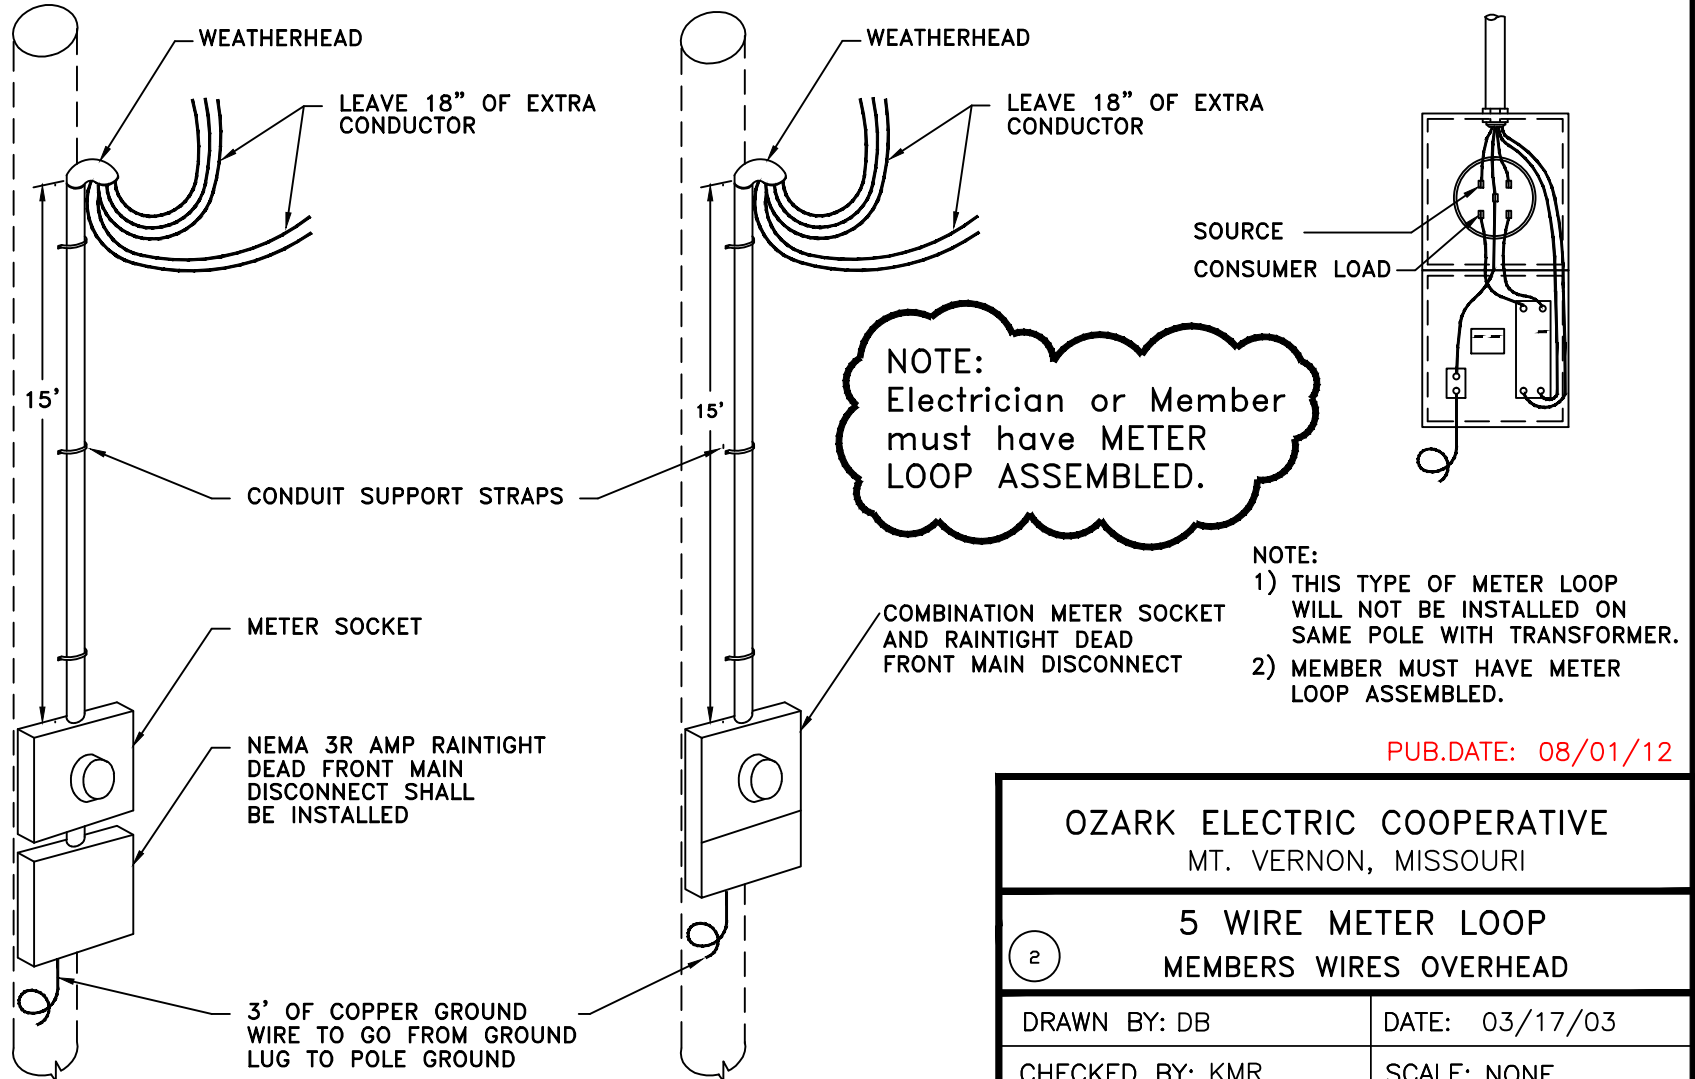

PUB. DATE: 08/01/12

OZARK ELECTRIC COOPERATIVE
MT. VERNON, MISSOURI

5 WIRE METER LOOP
MEMBERS WIRES OVERHEAD

2

DRAWN BY: DB

DATE: 03/17/03

CHECKED BY: KMR

SCALE: NONE

APPROVED BY:

SPEC-SH/5WIRE-LOOP